


TYPOLOGY		QTY	GARAGE	ACC.	CARPARKS	GFA	TOTAL GFA
TYPE A - 3 BEDS (PB)		3			6 (2 EA.)	111m ²	333m ²
TYPE B - 3 BEDS (SHO)		8			12	100m ²	800m ²
TYPE C - 3 BEDS (DUPLEX)		2	YES		4 (2 EA.)	109m ²	218m ²
TYPE D - 2 BEDS		8	YES		8 (1 EA.)	84m ²	672m ²
TYPE E - 4 BEDS (STEPPED)		2			4 (2 EA.)	126m ²	252m ²
TYPE F - 4 BEDS		1			2	129m ²	129m ²
TYPE G-2 (2 BED APARTMENT)		3		YES	3 (1 EA.)	88m ²	276m ²
TYPE H-2 (2 BED APARTMENT)		12		YES	12 (1 EA.)	84m ²	996m ²




RC S92 RESPONSE

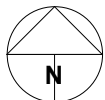






- LEGEND:**
- : PEDESTRIAN FOOTPATH WITH NON-SLIP AGGREGATE FINISH OR SIMILAR
 - : CARPARK WITH PAINT LINE MARKINGS AND WHEELSTOPS AS INDICATED
 - : JOAL CONCRETE SURFACING
 - : JOAL CONTRAST FINISH CONCRETE SURFACING
 - : PERVIOUS LANDSCAPE AREA
 - : TIMBER DECKING. FINISH AND APPEARANCE TO BE CONFIRMED
 - : BUILDING COVERAGE REFER UPPER STOREY PART PLANS

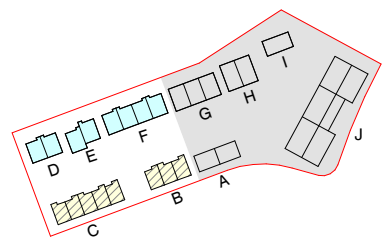




RC S92 RESPONSE

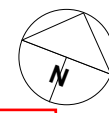

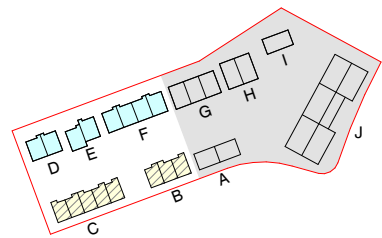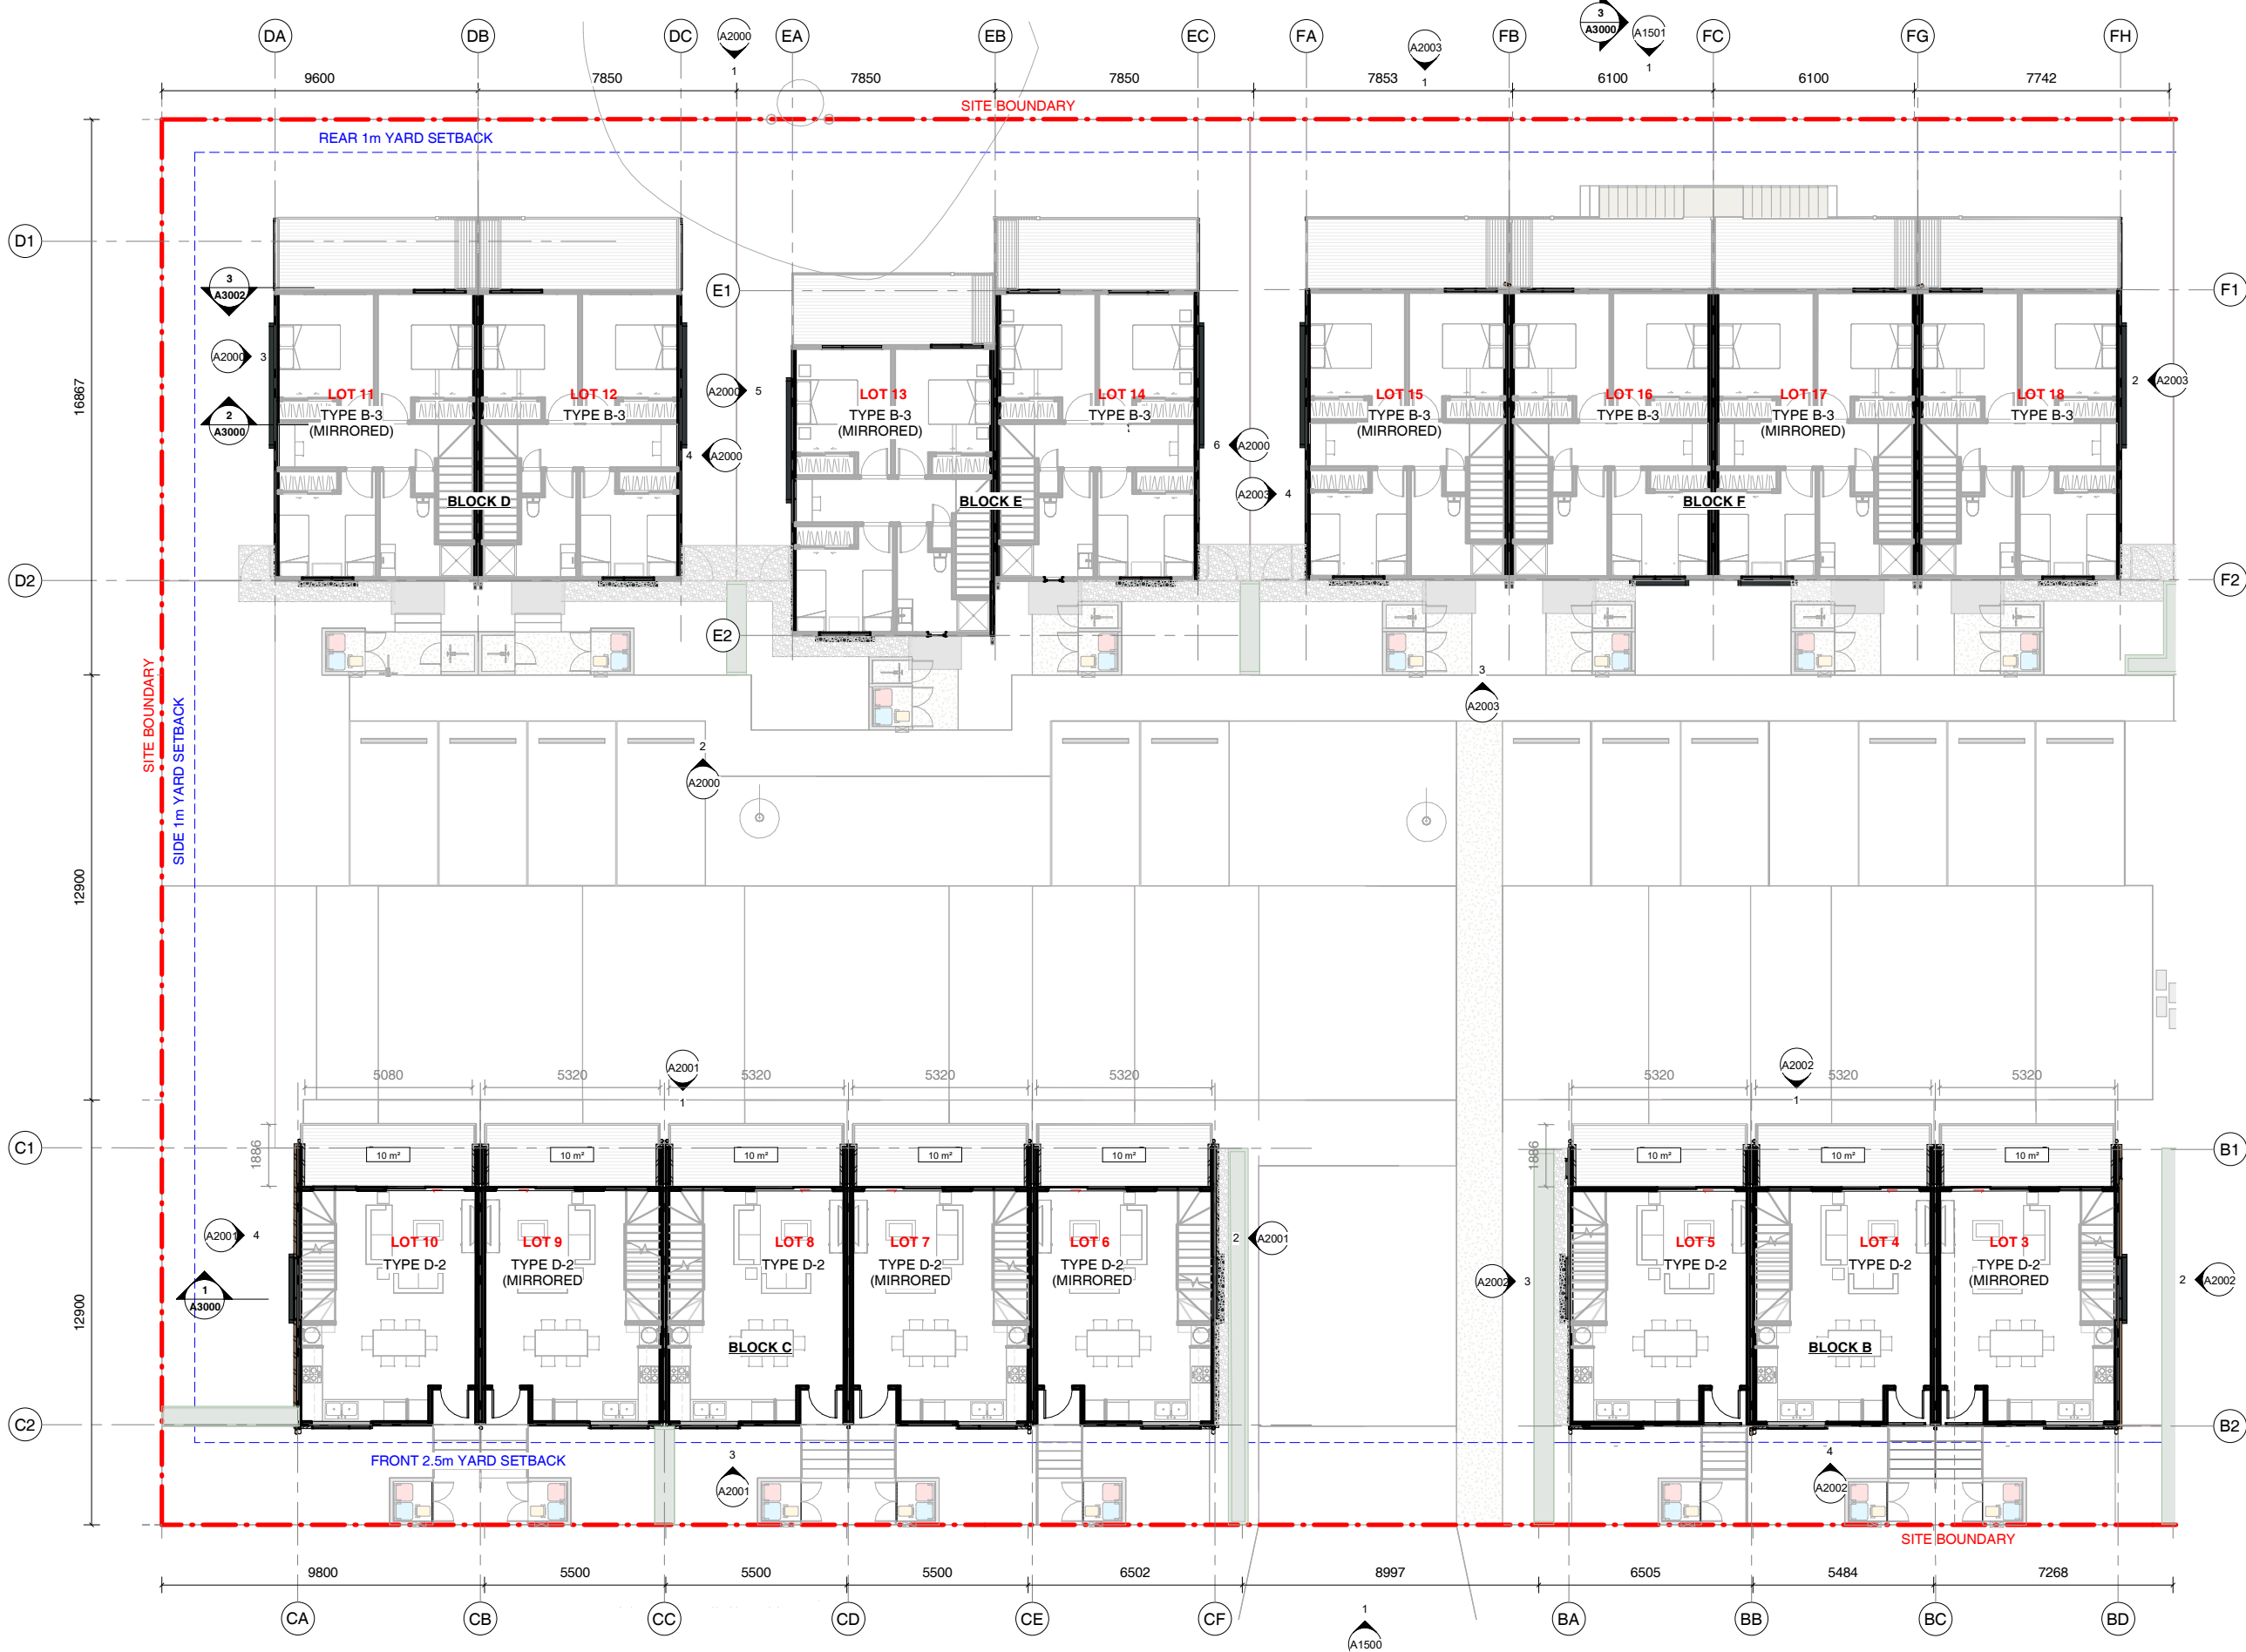

RC S92 RESPONSE

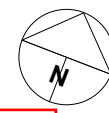

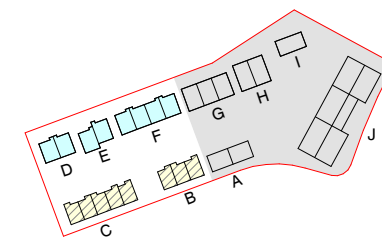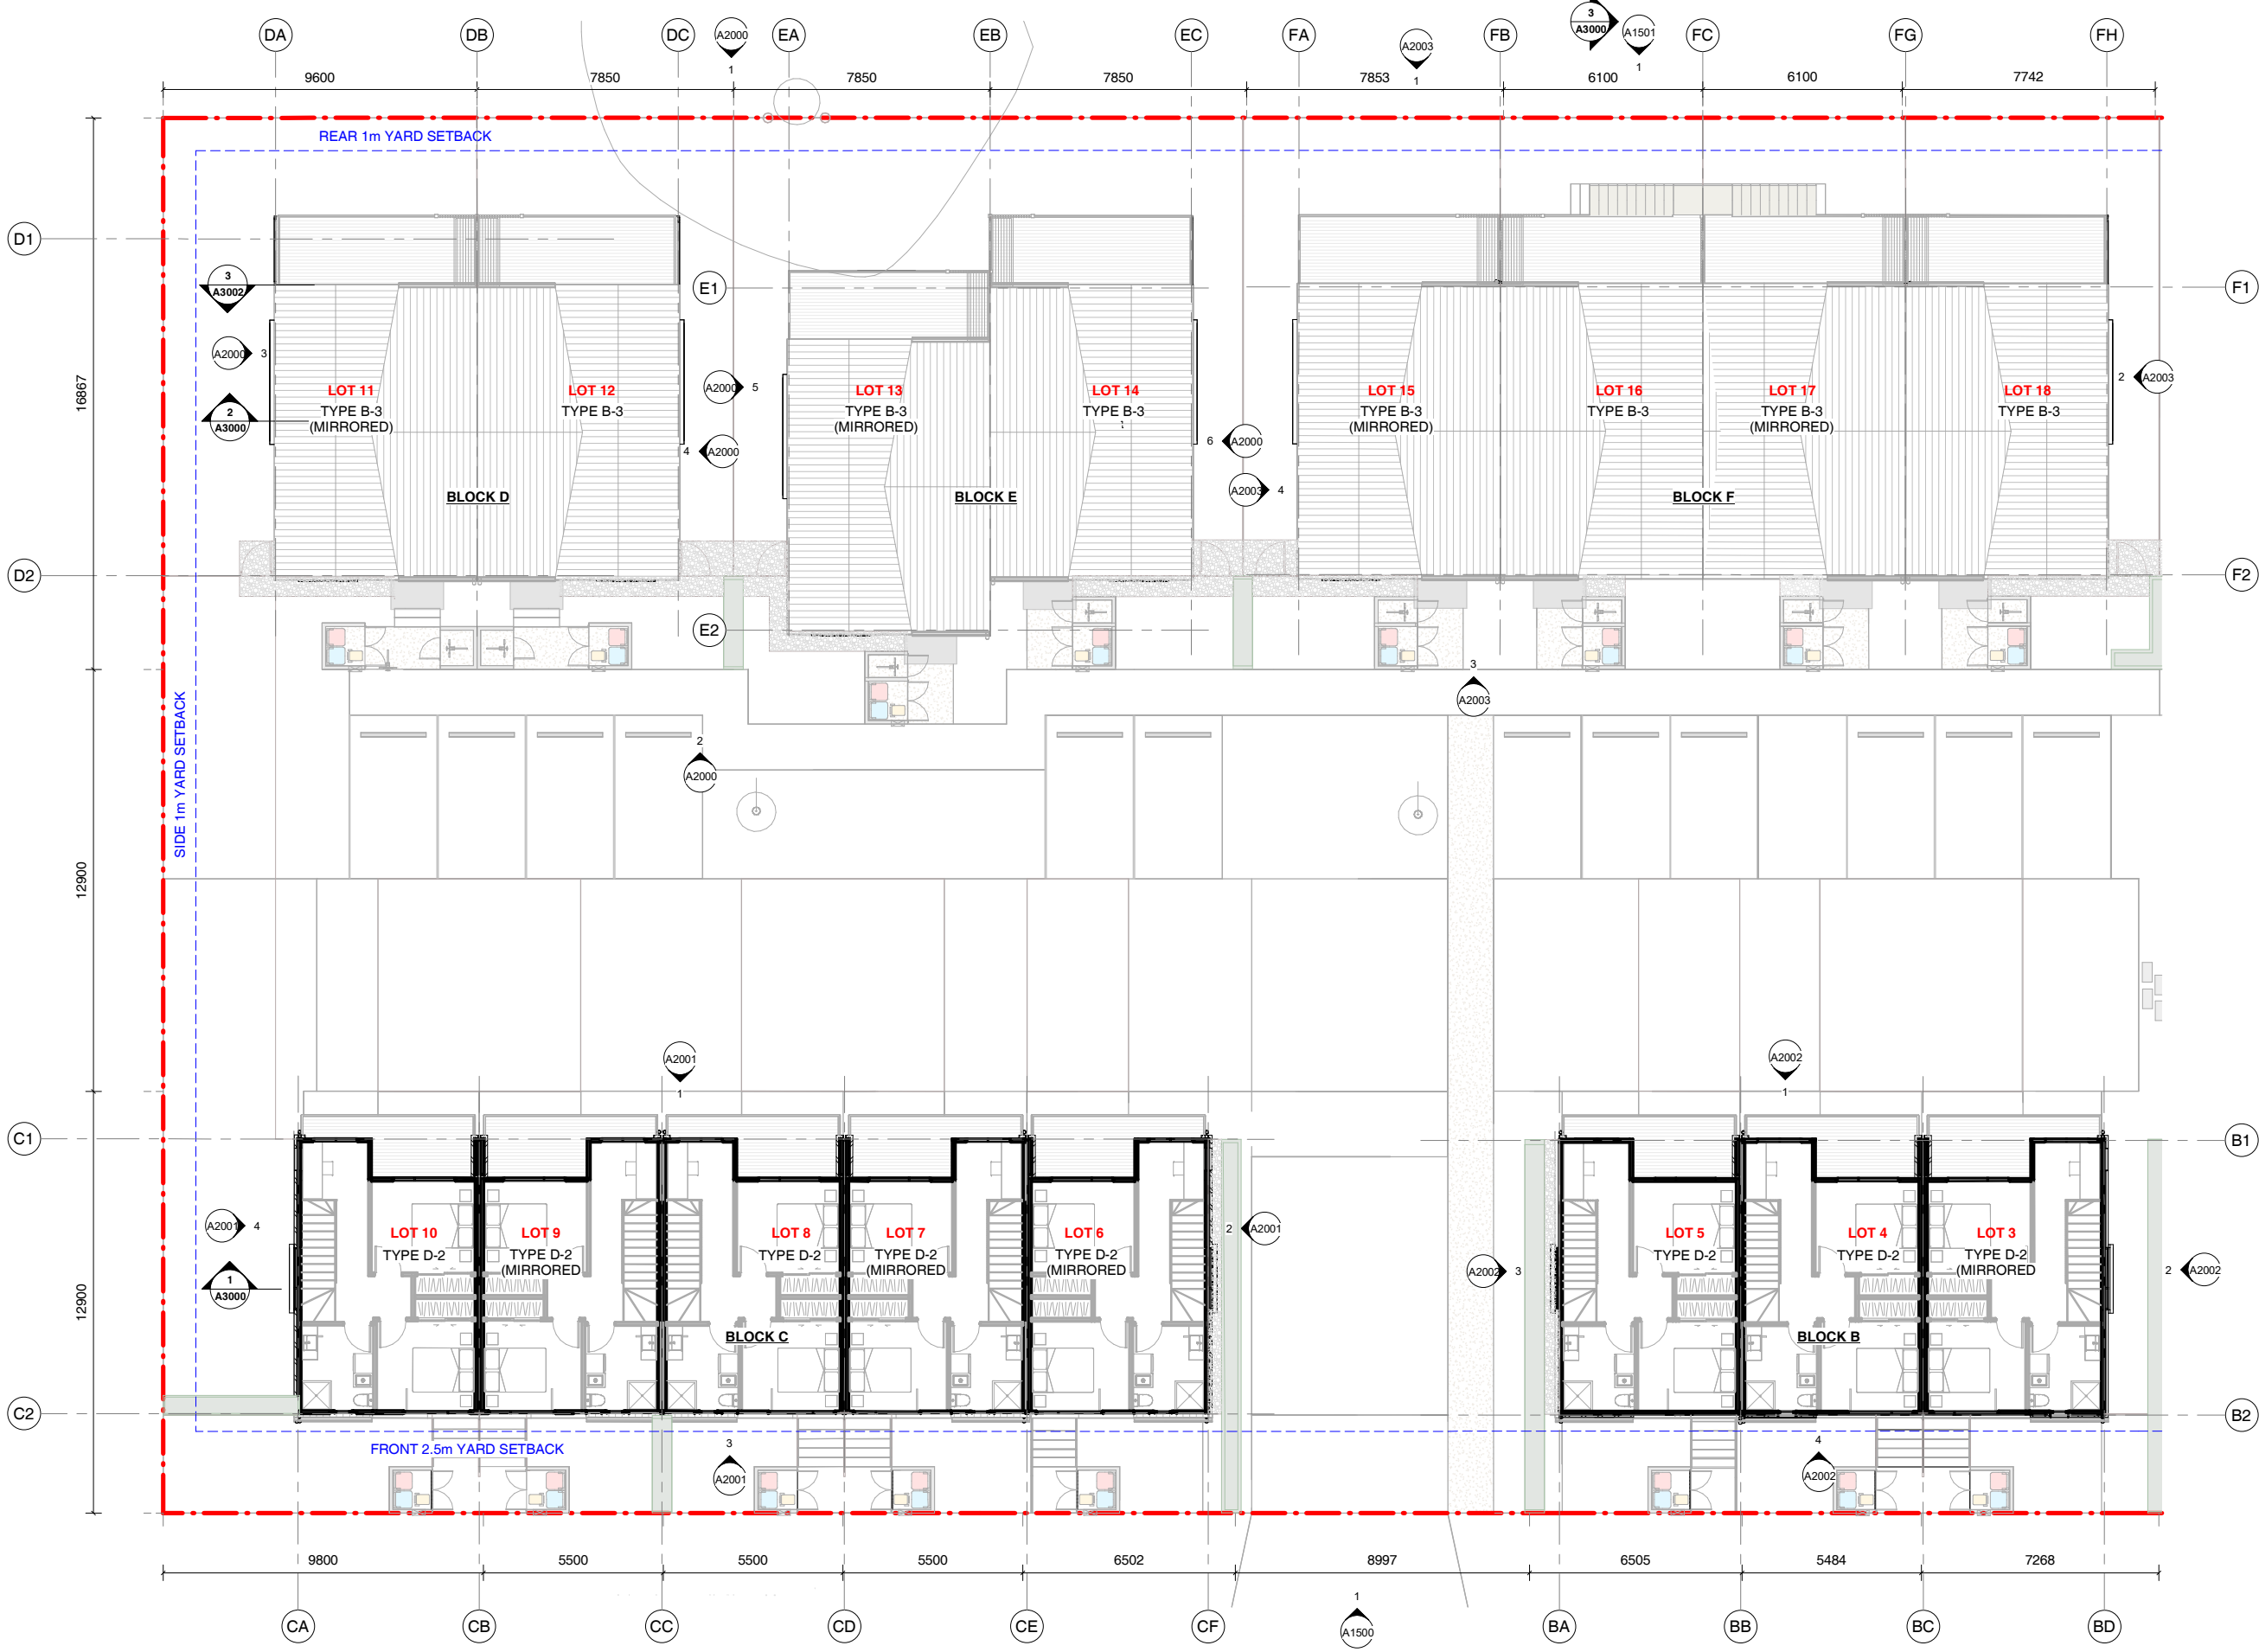


RC S92 RESPONSE



TAMAKI REGENERATION PN21

PROPOSED PLAN PART 1 SF

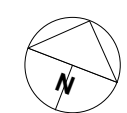


Project No. : 25800
Scale: 1 : 100 @ A1
Date: 29/09/2025
Revision: N

A1002





- LEGEND:**
- : PEDESTRIAN FOOTPATH WITH NON-SLIP AGGREGATE FINISH OR SIMILAR
 - : CARPARK WITH PAINT LINE MARKINGS AND WHEELSTOPS AS INDICATED
 - : JOAL CONCRETE SURFACING
 - : JOAL CONTRAST FINISH CONCRETE SURFACING
 - : PERVIOUS LANDSCAPE AREA
 - : TIMBER DECKING. FINISH AND APPEARANCE TO BE CONFIRMED
 - : BUILDING COVERAGE REFER UPPER STOREY PART PLANS

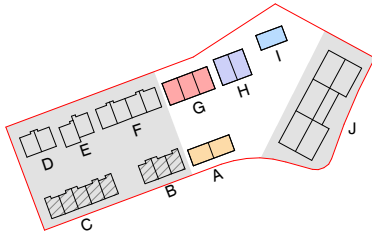


RC S92 RESPONSE




TAMAKI REGENERATION PN21


PROPOSED PLAN PART 2 GF

Project No. : 25800
Scale: 1 : 100 @ A1
Date: 29/09/2025
Revision: N

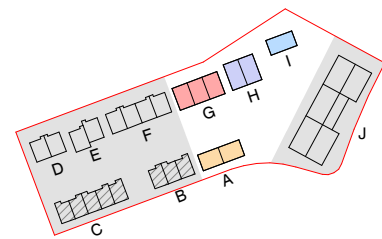

RC S92 RESPONSE

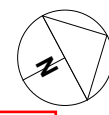

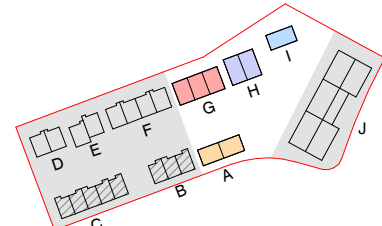


RC S92 RESPONSE



TAMAKI REGENERATION PN21

PROPOSED PLAN PART 2 SF

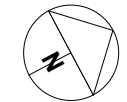

Project No. :	25800
Scale:	1 : 100@ A1
Date:	29/09/2025
Revision:	N

A1012




LEGEND:

- : PEDESTRIAN FOOTPATH WITH NON-SLIP AGGREGATE FINISH OR SIMILAR
- : CARPARK WITH PAINT LINE MARKINGS AND WHEELSTOPS AS INDICATED
- : JOAL CONCRETE SURFACING
- : JOAL CONTRAST FINISH CONCRETE SURFACING
- : PERVIOUS LANDSCAPE AREA
- : TIMBER DECKING. FINISH AND APPEARANCE TO BE CONFIRMED
- : BUILDING COVERAGE REFER UPPER STOREY PART PLANS





LEGEND:

- : PEDESTRIAN FOOTPATH WITH NON-SLIP AGGREGATE FINISH OR SIMILAR
- : CARPARK WITH PAINT LINE MARKINGS AND WHEELSTOPS AS INDICATED
- : JOAL CONCRETE SURFACING
- : JOAL CONTRAST FINISH CONCRETE SURFACING
- : PERVIOUS LANDSCAPE AREA
- : TIMBER DECKING. FINISH AND APPEARANCE TO BE CONFIRMED
- : BUILDING COVERAGE REFER UPPER STOREY PART PLANS

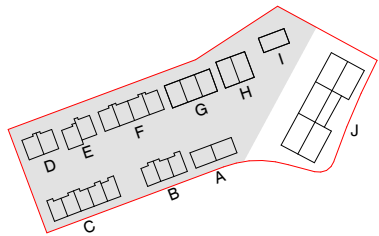




RC S92 RESPONSE

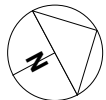

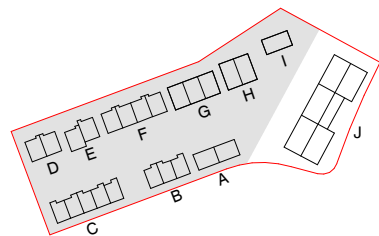



RC S92 RESPONSE

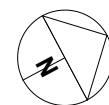

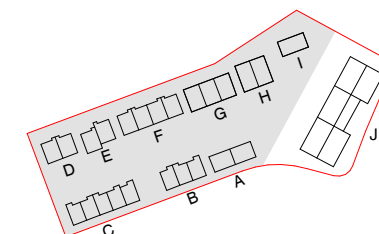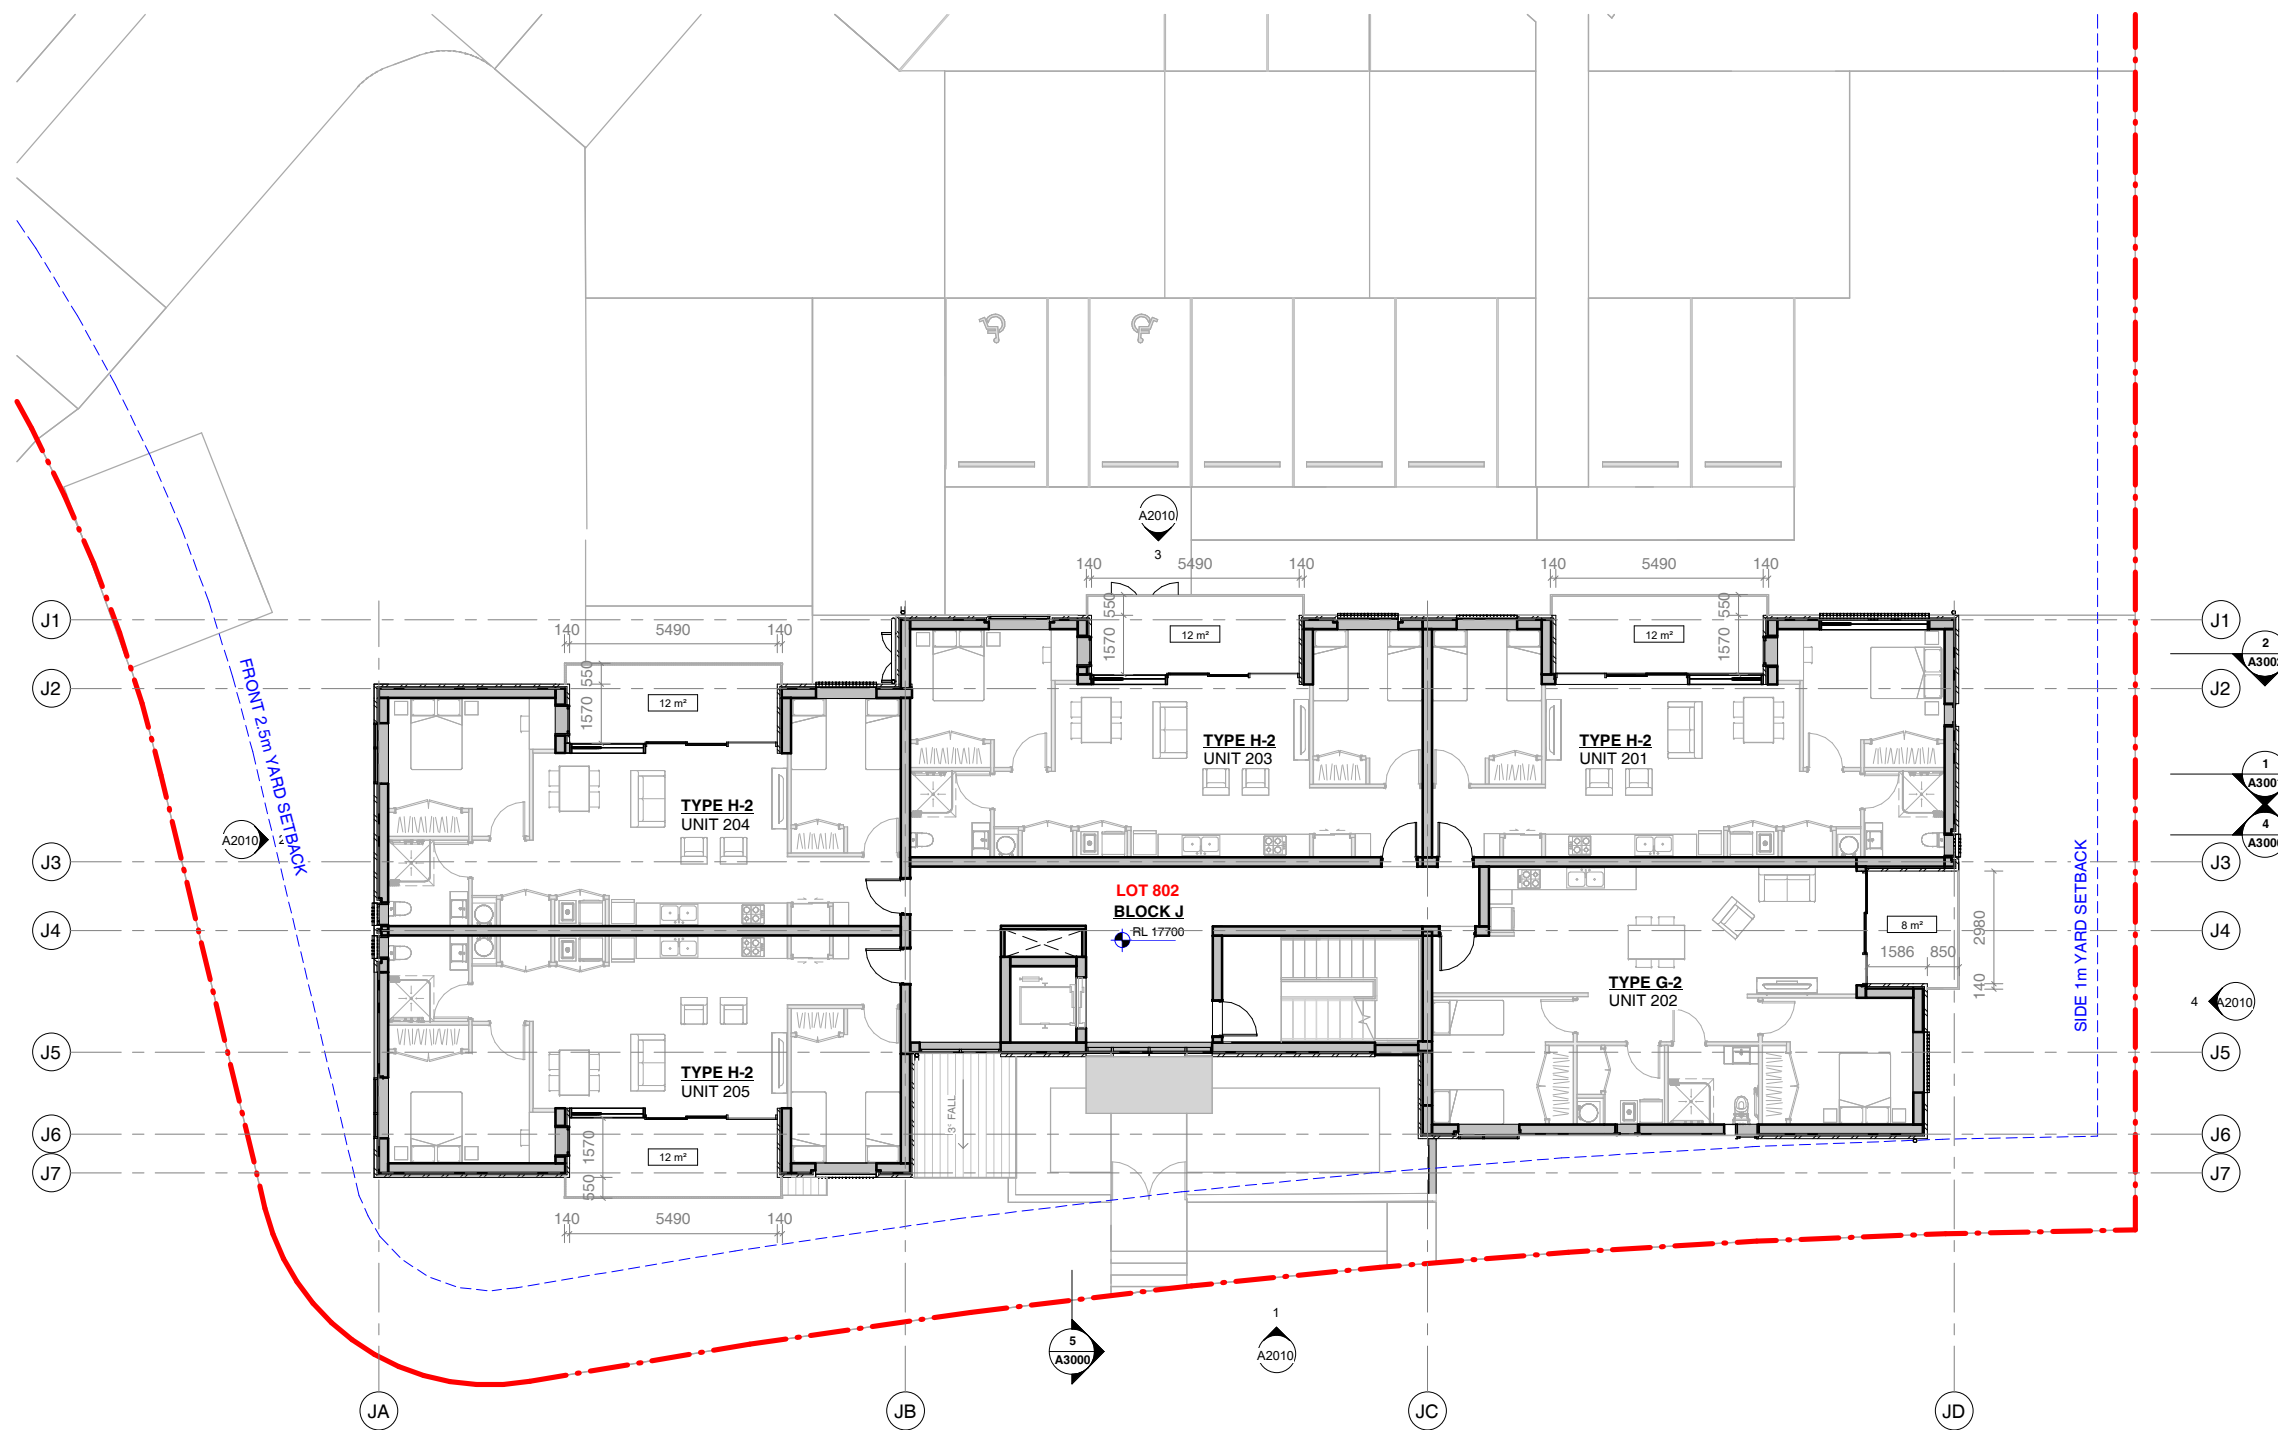


RC S92 RESPONSE



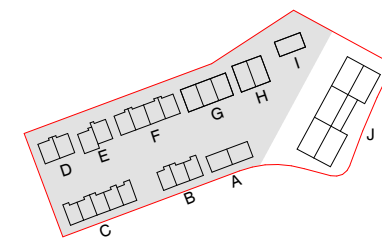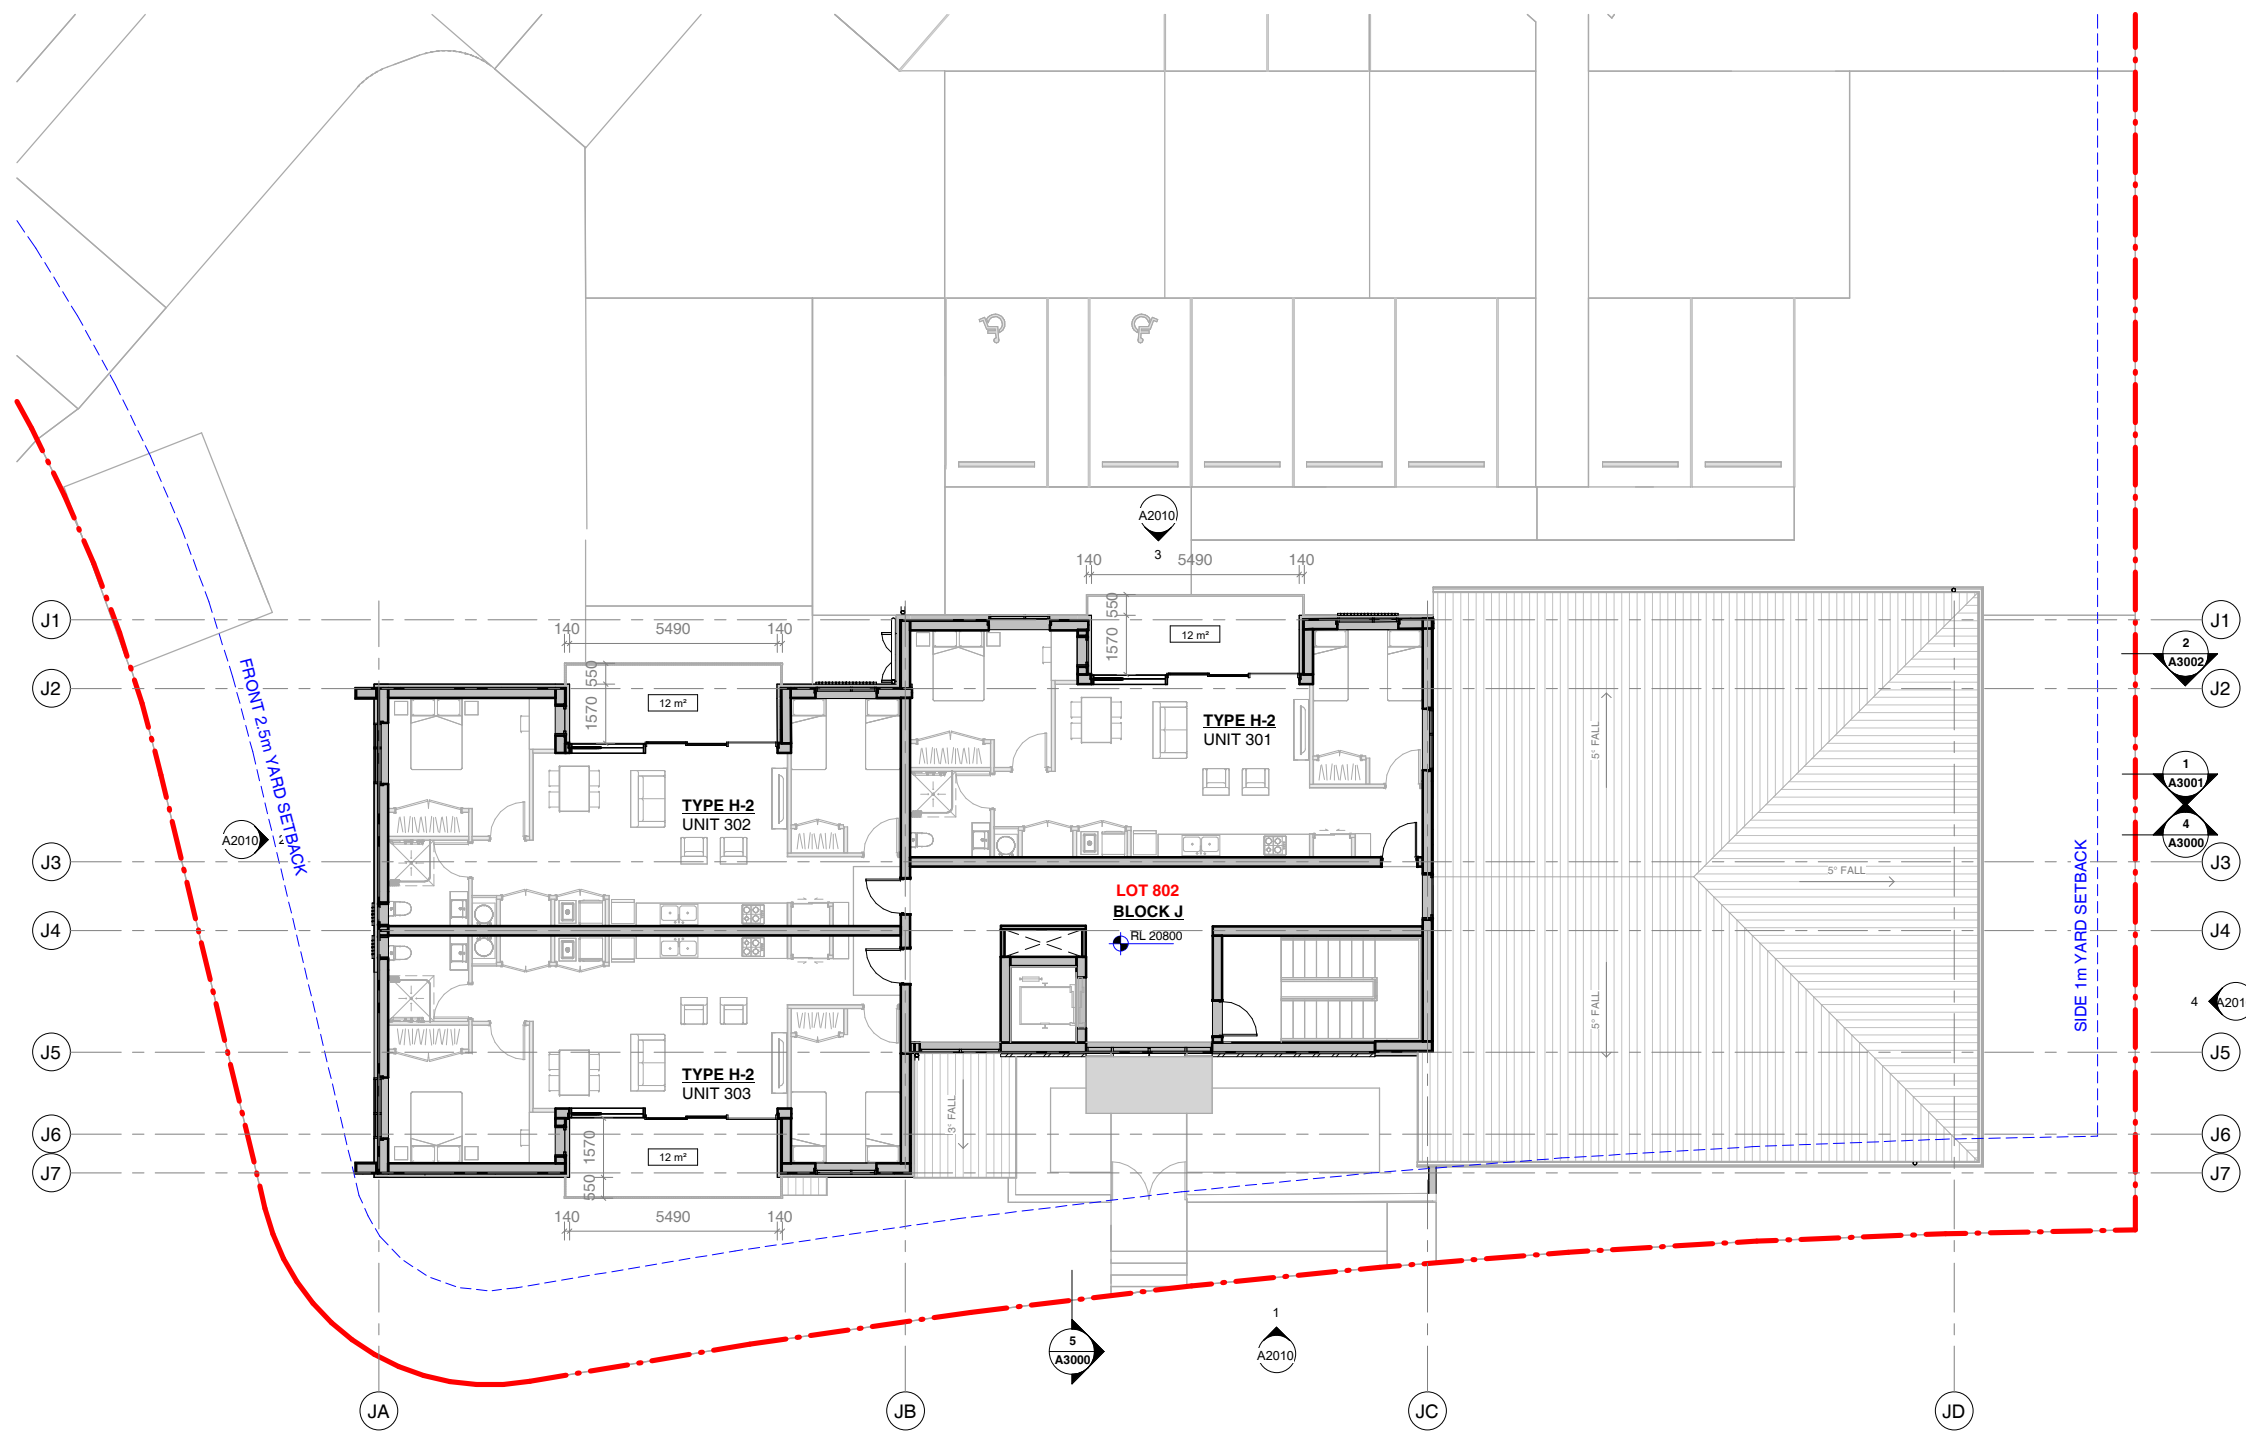

RC S92 RESPONSE

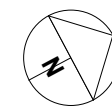



FACADE DESIGN INDICATIVE ONLY

RC S92 RESPONSE



FACADE DESIGN INDICATIVE ONLY

RC S92 RESPONSE



RC S92 RESPONSE



TAMAKI REGENERATION PN21

PERSPECTIVE

Project No. : 25800
Scale: @ A1
Date: 29/09/2025
Revision: N

A4000



RC S92 RESPONSE



TAMAKI REGENERATION PN21

PERSPECTIVE

Project No. : 25800
Scale: @ A1
Date: 29/09/2025
Revision: N

A4001



RC S92 RESPONSE



TAMAKI REGENERATION PN21

PERSPECTIVE

Project No. : 25800
Scale: @ A1
Date: 29/09/2025
Revision: N

A4002



RC S92 RESPONSE




RC S92 RESPONSE



TAMAKI REGENERATION PN21

PERSPECTIVE

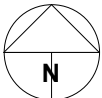

Project No. : 25800
Scale: @ A1
Date: 29/09/2025
Revision: N

A4004



LEGEND

- Site boundary
- PV01a JOAL with concrete surfacing
- PV01b JOAL with contrast-finish concrete surfacing
- PV02 Carpark with exposed concrete surfacing
- PV03 Coloured concrete footpath
- PV04 Exposed aggregate concrete pavement at building entrance
- PV05 Concrete unit paver at building entrance courtyard and patio
- PV06 Timber deck
- PV07 Artificial turf
- PV08 Compact aggregate
- Timber seating
- 1.2m height bin storage with integrated letterbox
- 1.8m height bike storage
- Folding clothesline
- 1.5 height feature freestanding wall
- Proposed light location
- Hedge planting
- Mass native planting mix
- Amenity planting mix
- Grass berm
- Existing tree to be retained



